

Instandsetzung der L 45 ( Wietmarschen - Veldhausen )  
zwischen Abs. 30, St. 6,175 ( km 11,585 ) und Abs 10, St. 0,844 ( km 18,580 )  
3. Bauabschnitt

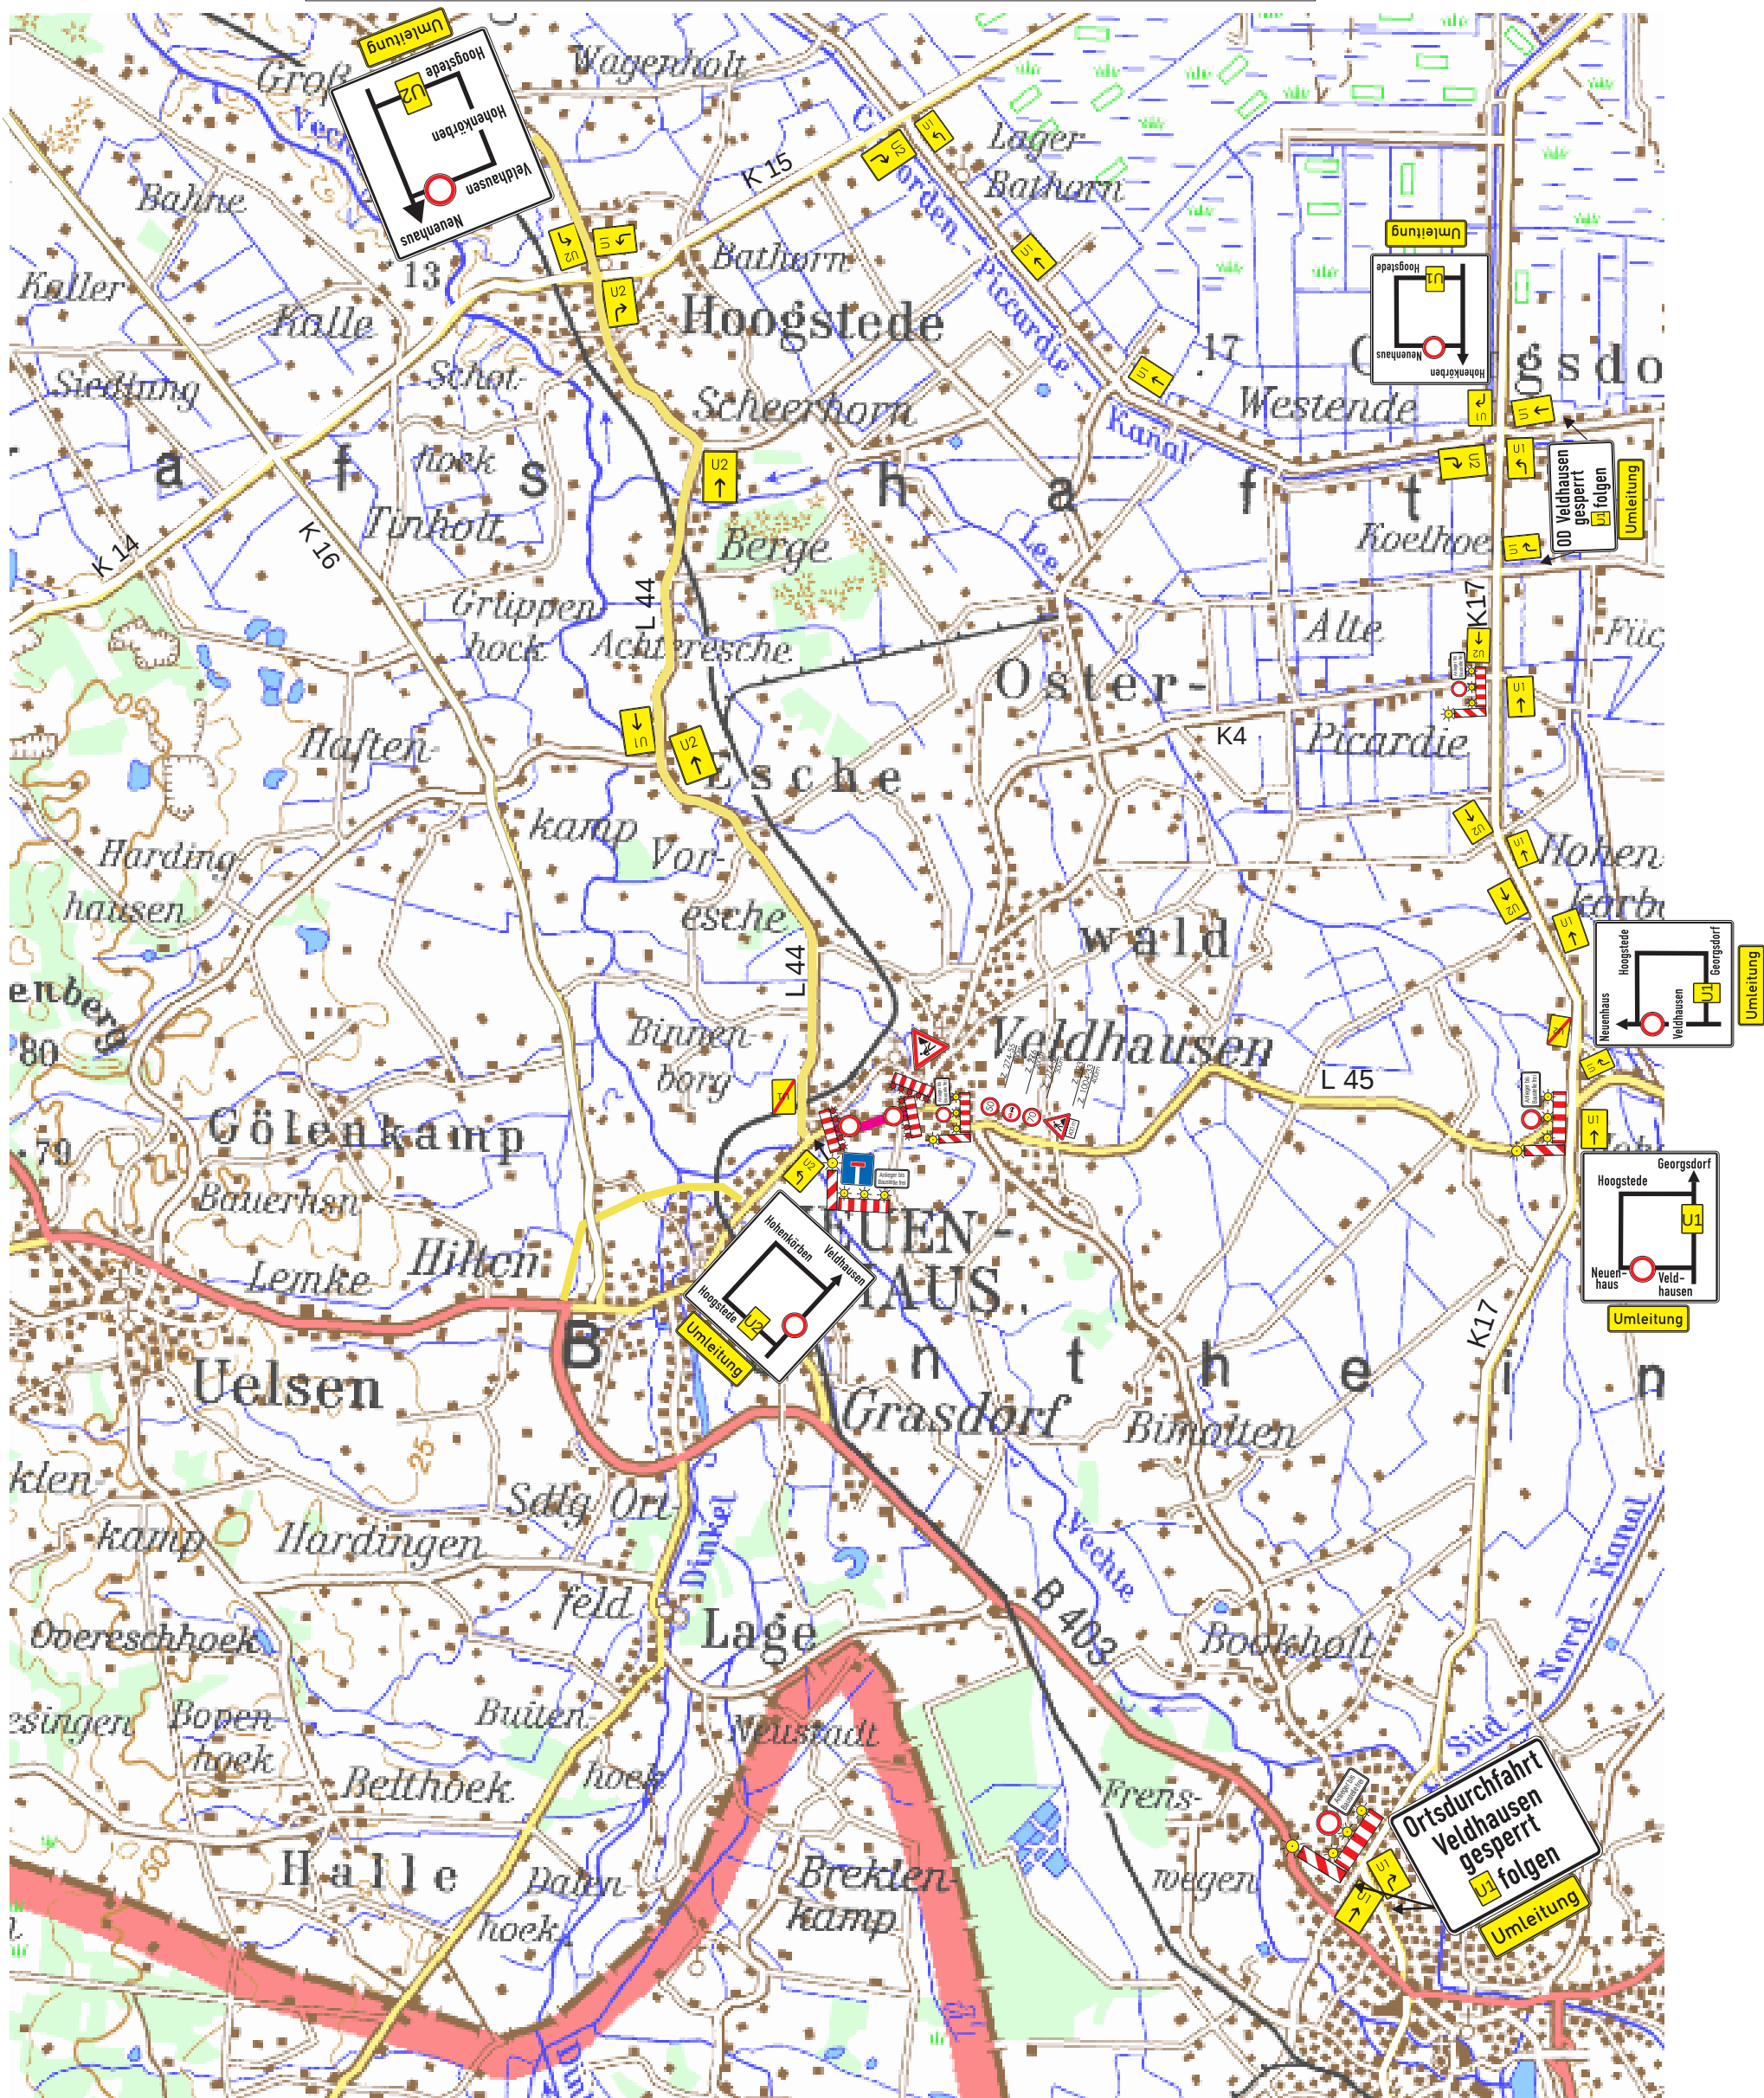








Vorgezogene Sperrung,  
Anlieger frei bis Baustelle  
Querabsperrrungen durch doppelseitige  
Absperrschranken [H=250 mm]  
und doppelseitige Leitbake+ gelbe  
doppelseitige Warnleuchte zur  
Fahrbahnmitte, mindestens 3 gelbe  
doppelseitige Warnleuchten

Querabsperungen im Bereich der  
Arbeitsstelle durch Absperrschranken [H=250 mm]  
Mindestens 5 rote Warnleuchten(Vollsperrungen)

Vorhandene Wegweisung an Umleitungsbeschilderung anpassen, nicht erreichbare Ziele müssen sichtbar durchgeixt werden.

Ausführung sämtlicher Baustellen-  
beschilderung und -markierung in Folie Typ II

NLStBV GB Lingen, FB 4 SG 42  
Lingen den 10.11.2010